



20x45 (900 sq ft) House Plan – South face – FP1016

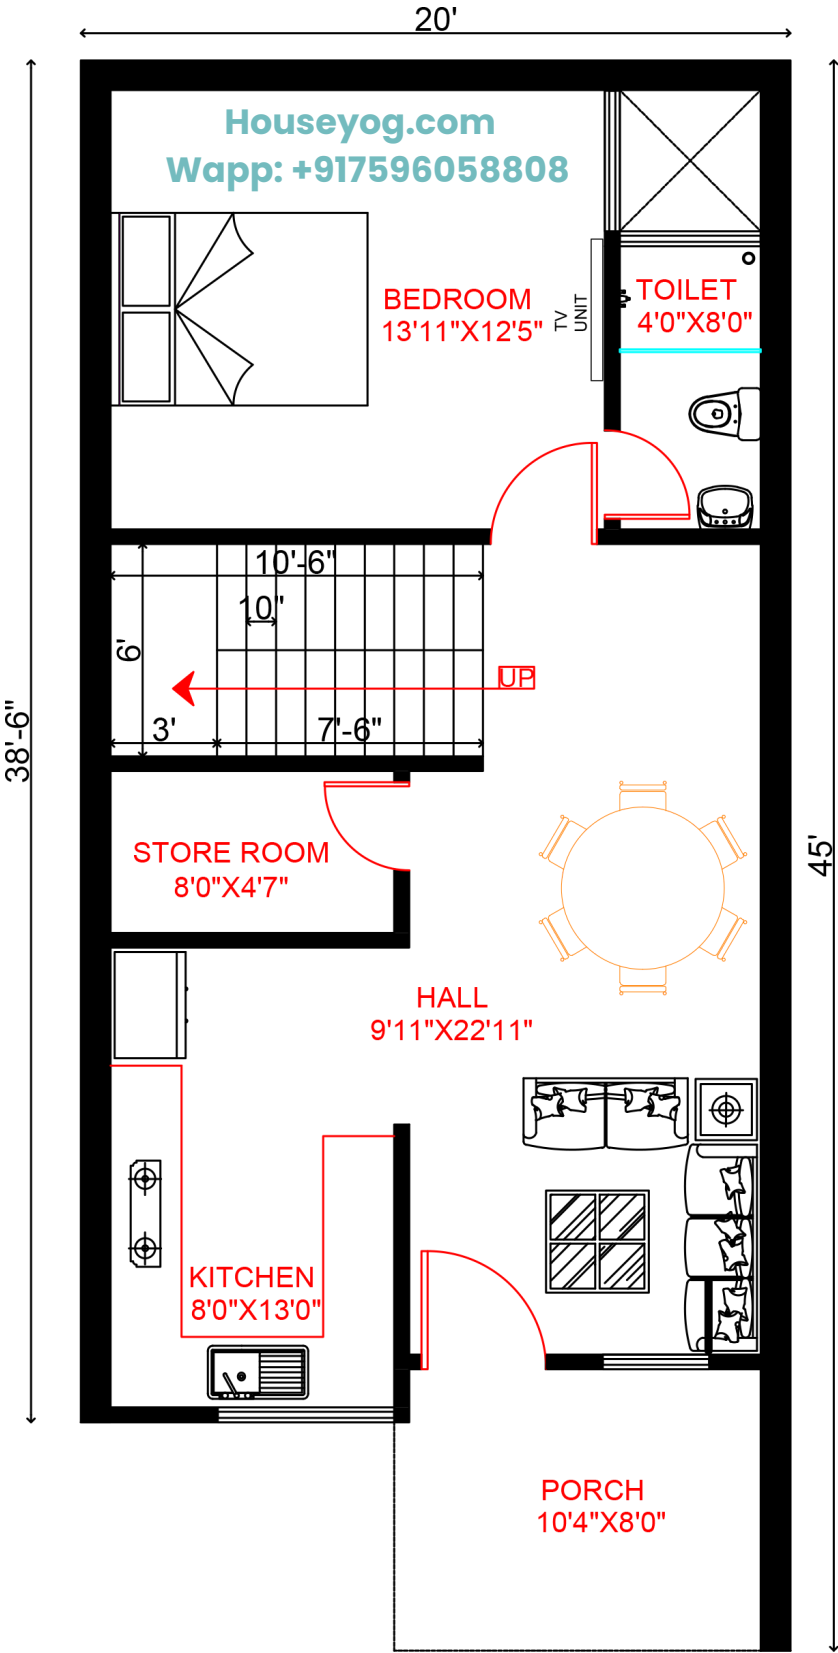

Ground Floor Plan

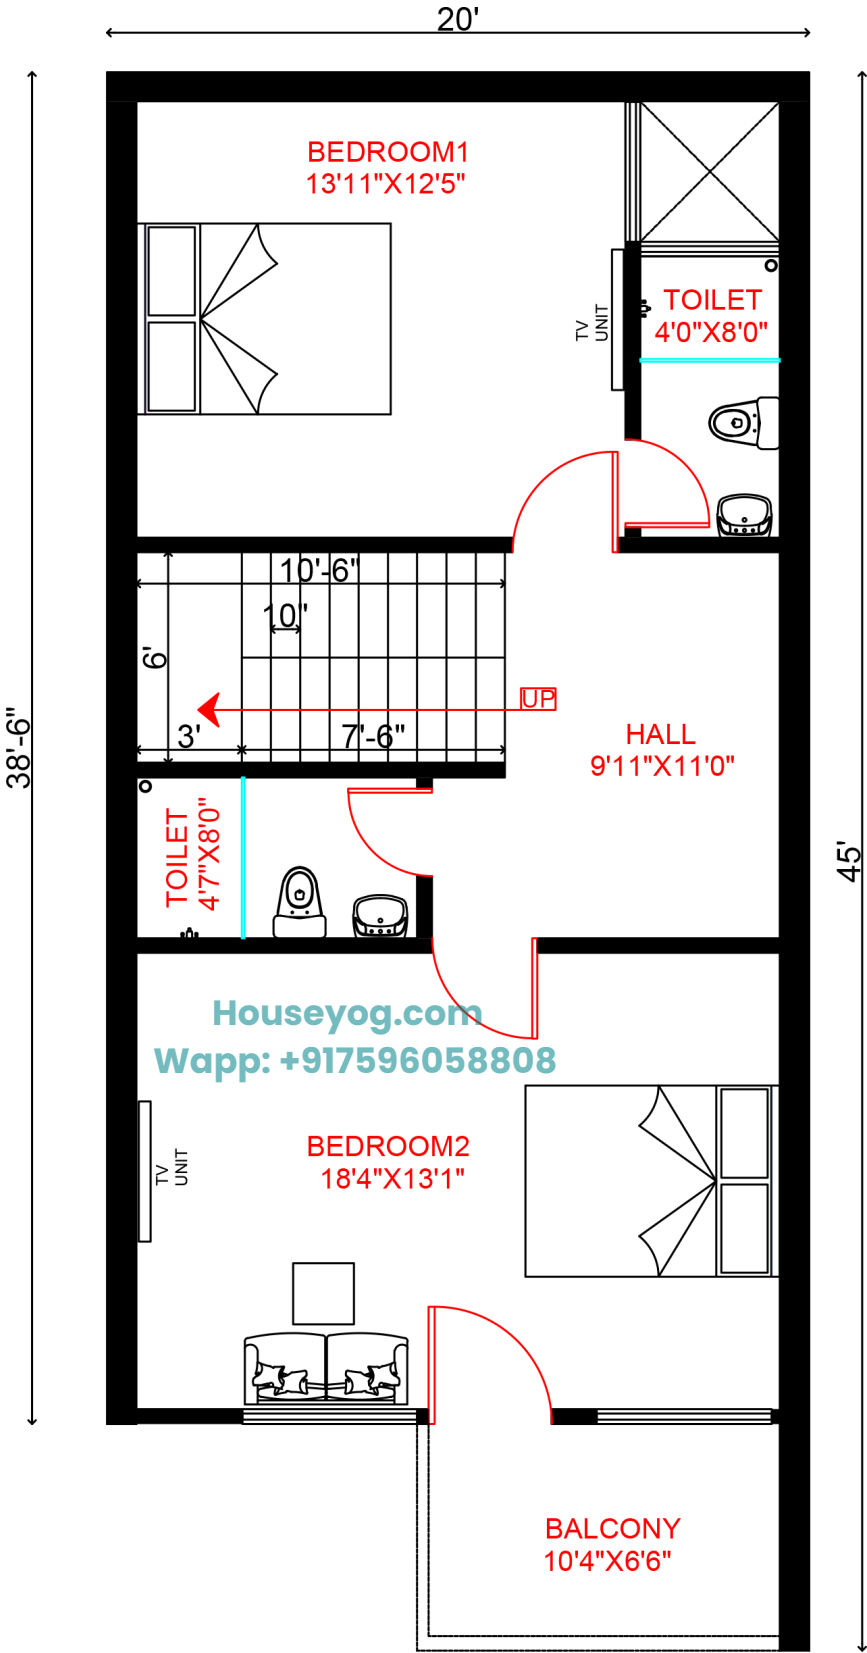

First Floor Plan