


30x60 (1800 sq ft) House Plan – South face – FP1017

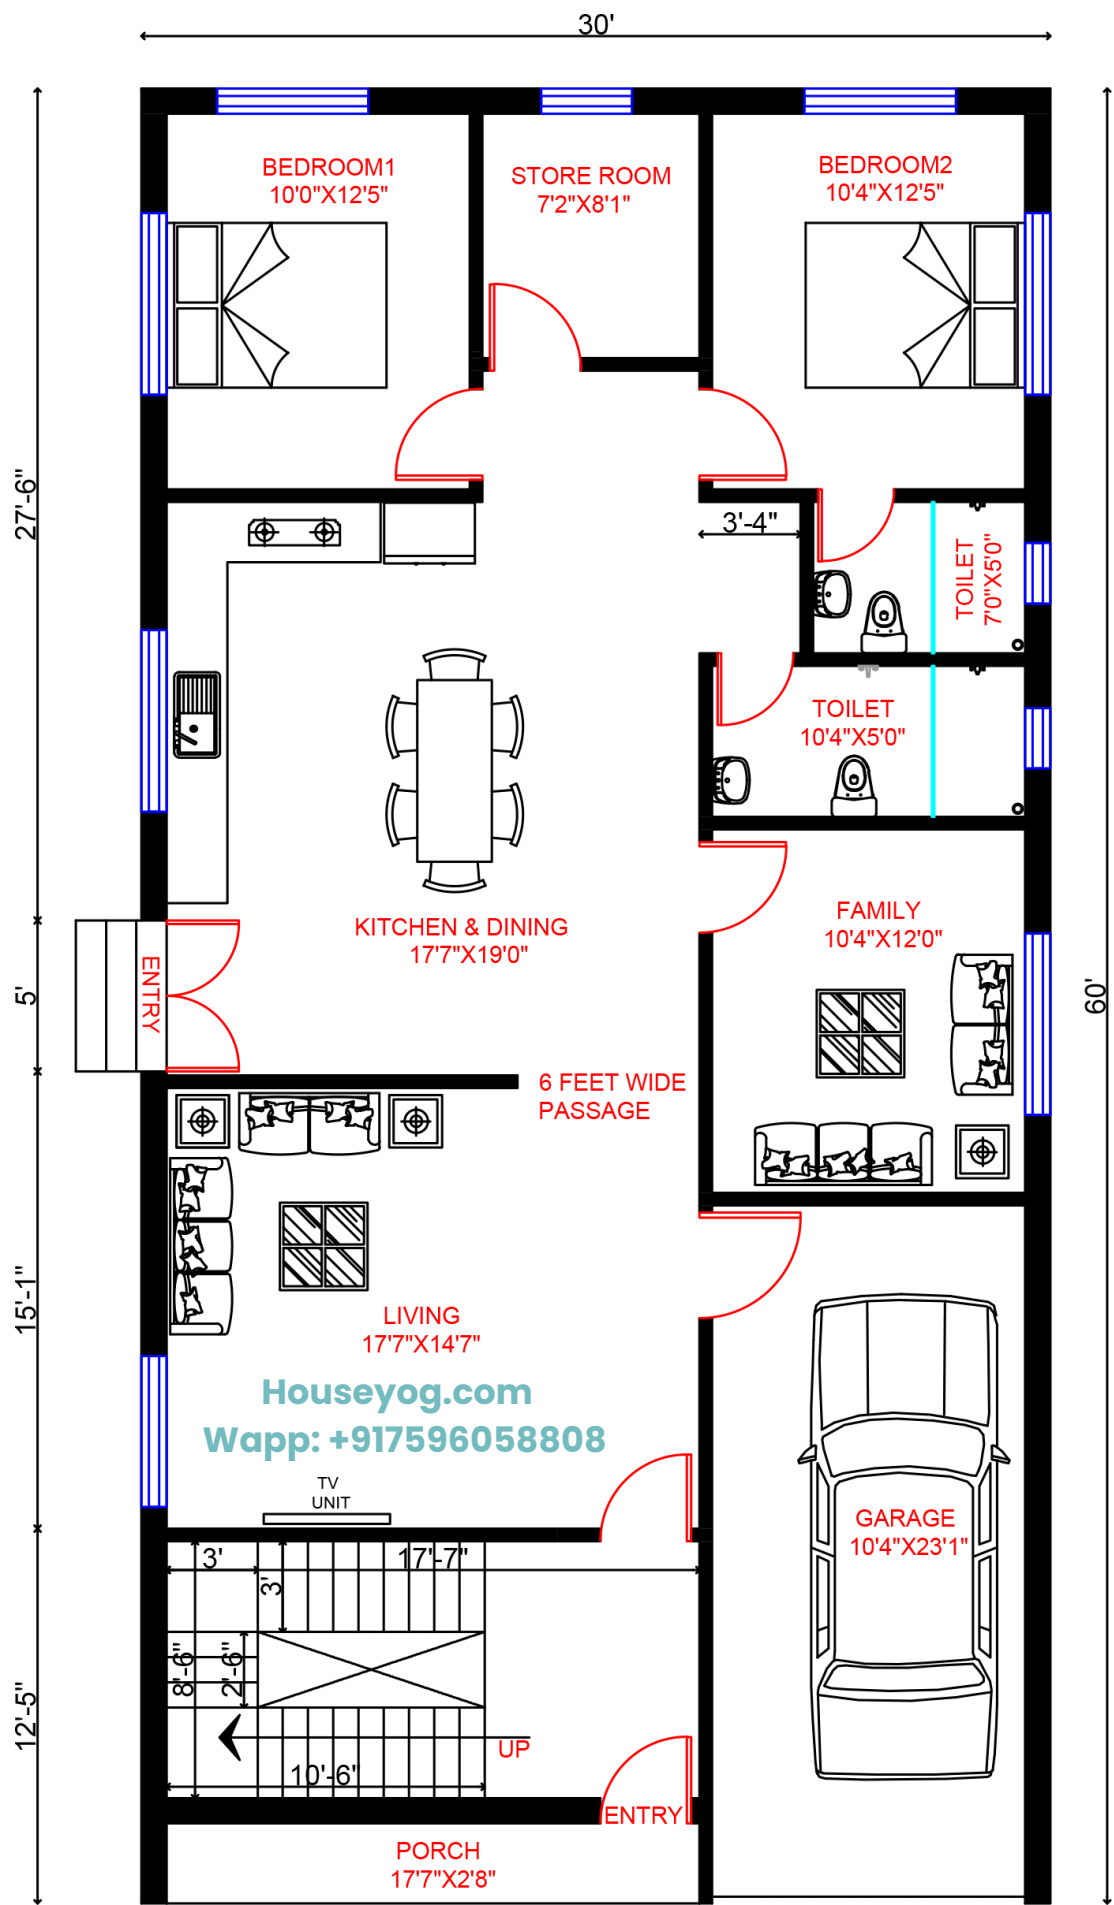

Ground Floor Plan