


30x50 (1500 sq ft) House Plan – South face – FP1026

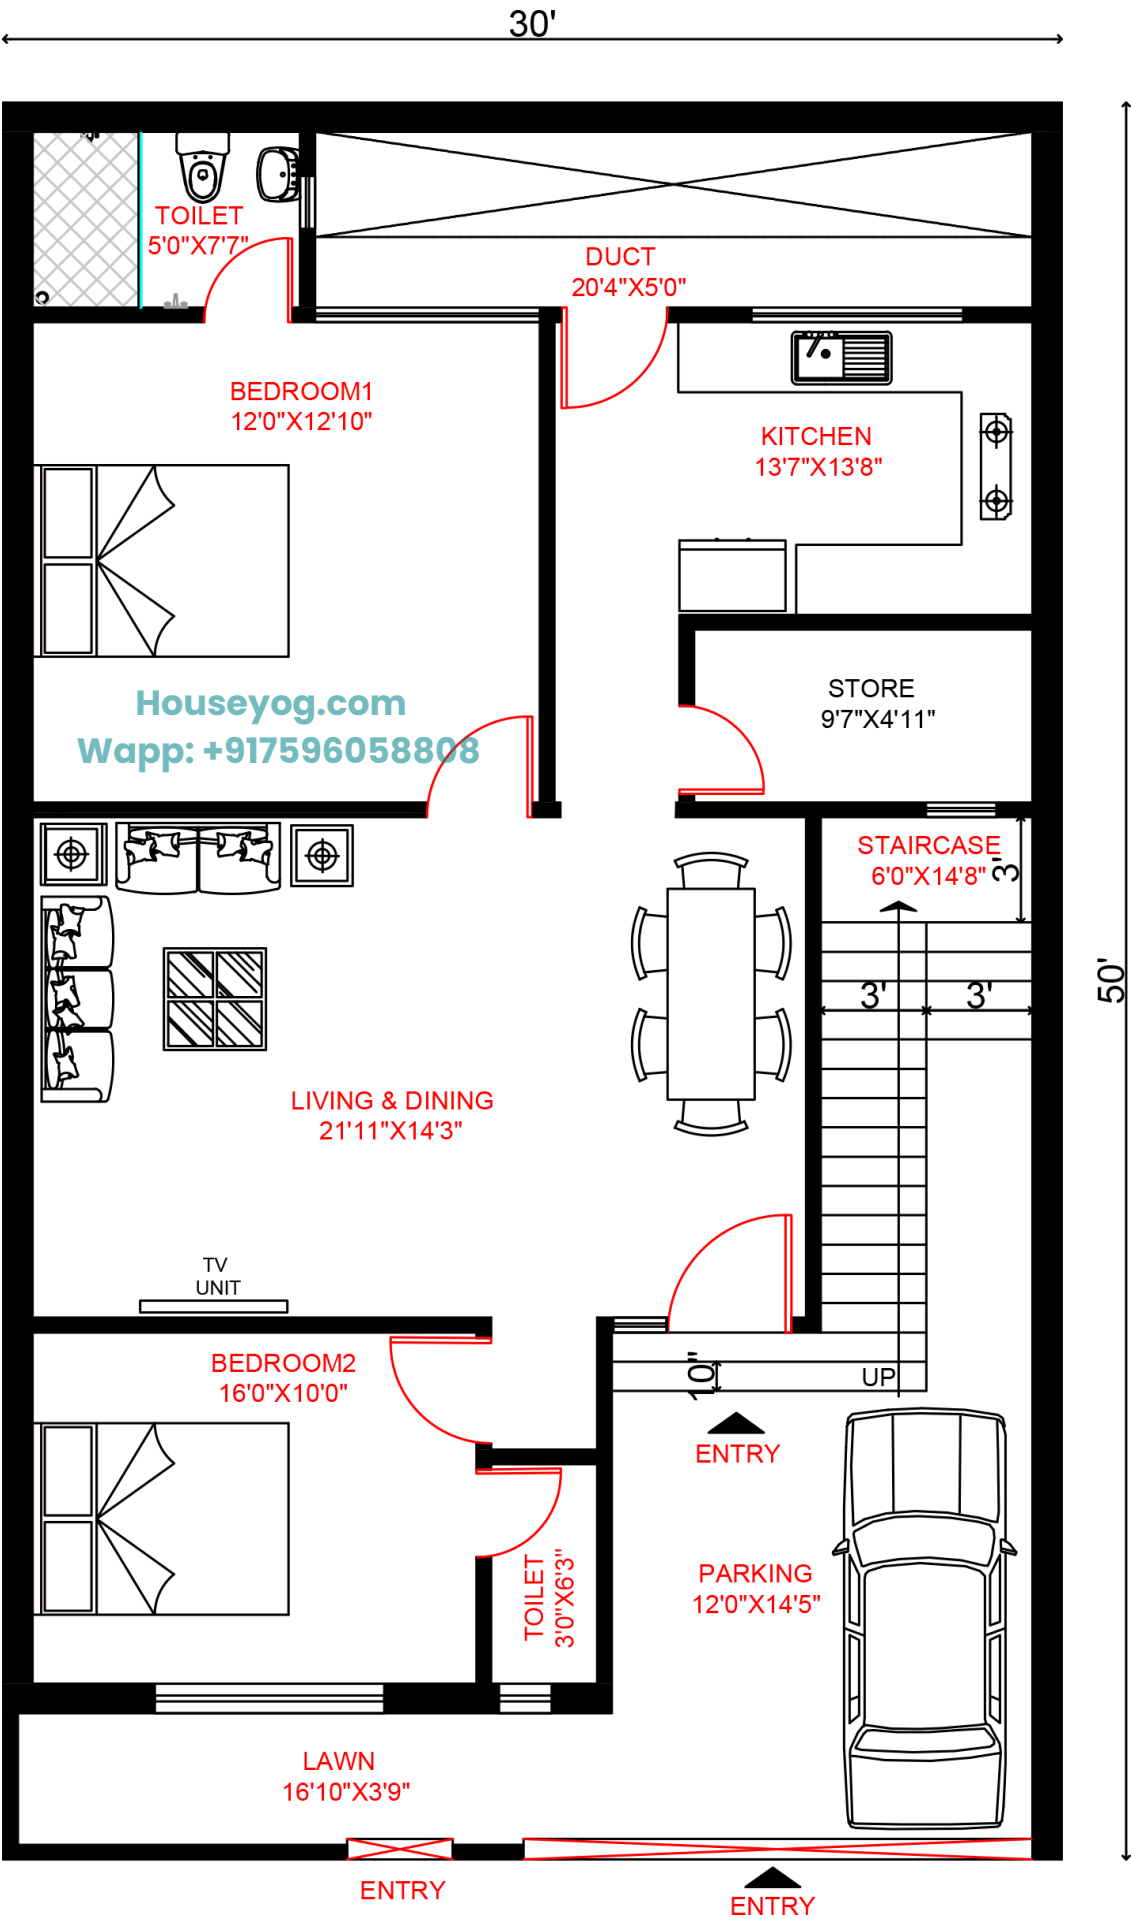

Ground Floor Plan