


30x50 (1500sq ft) House Plan - North face - FP1074

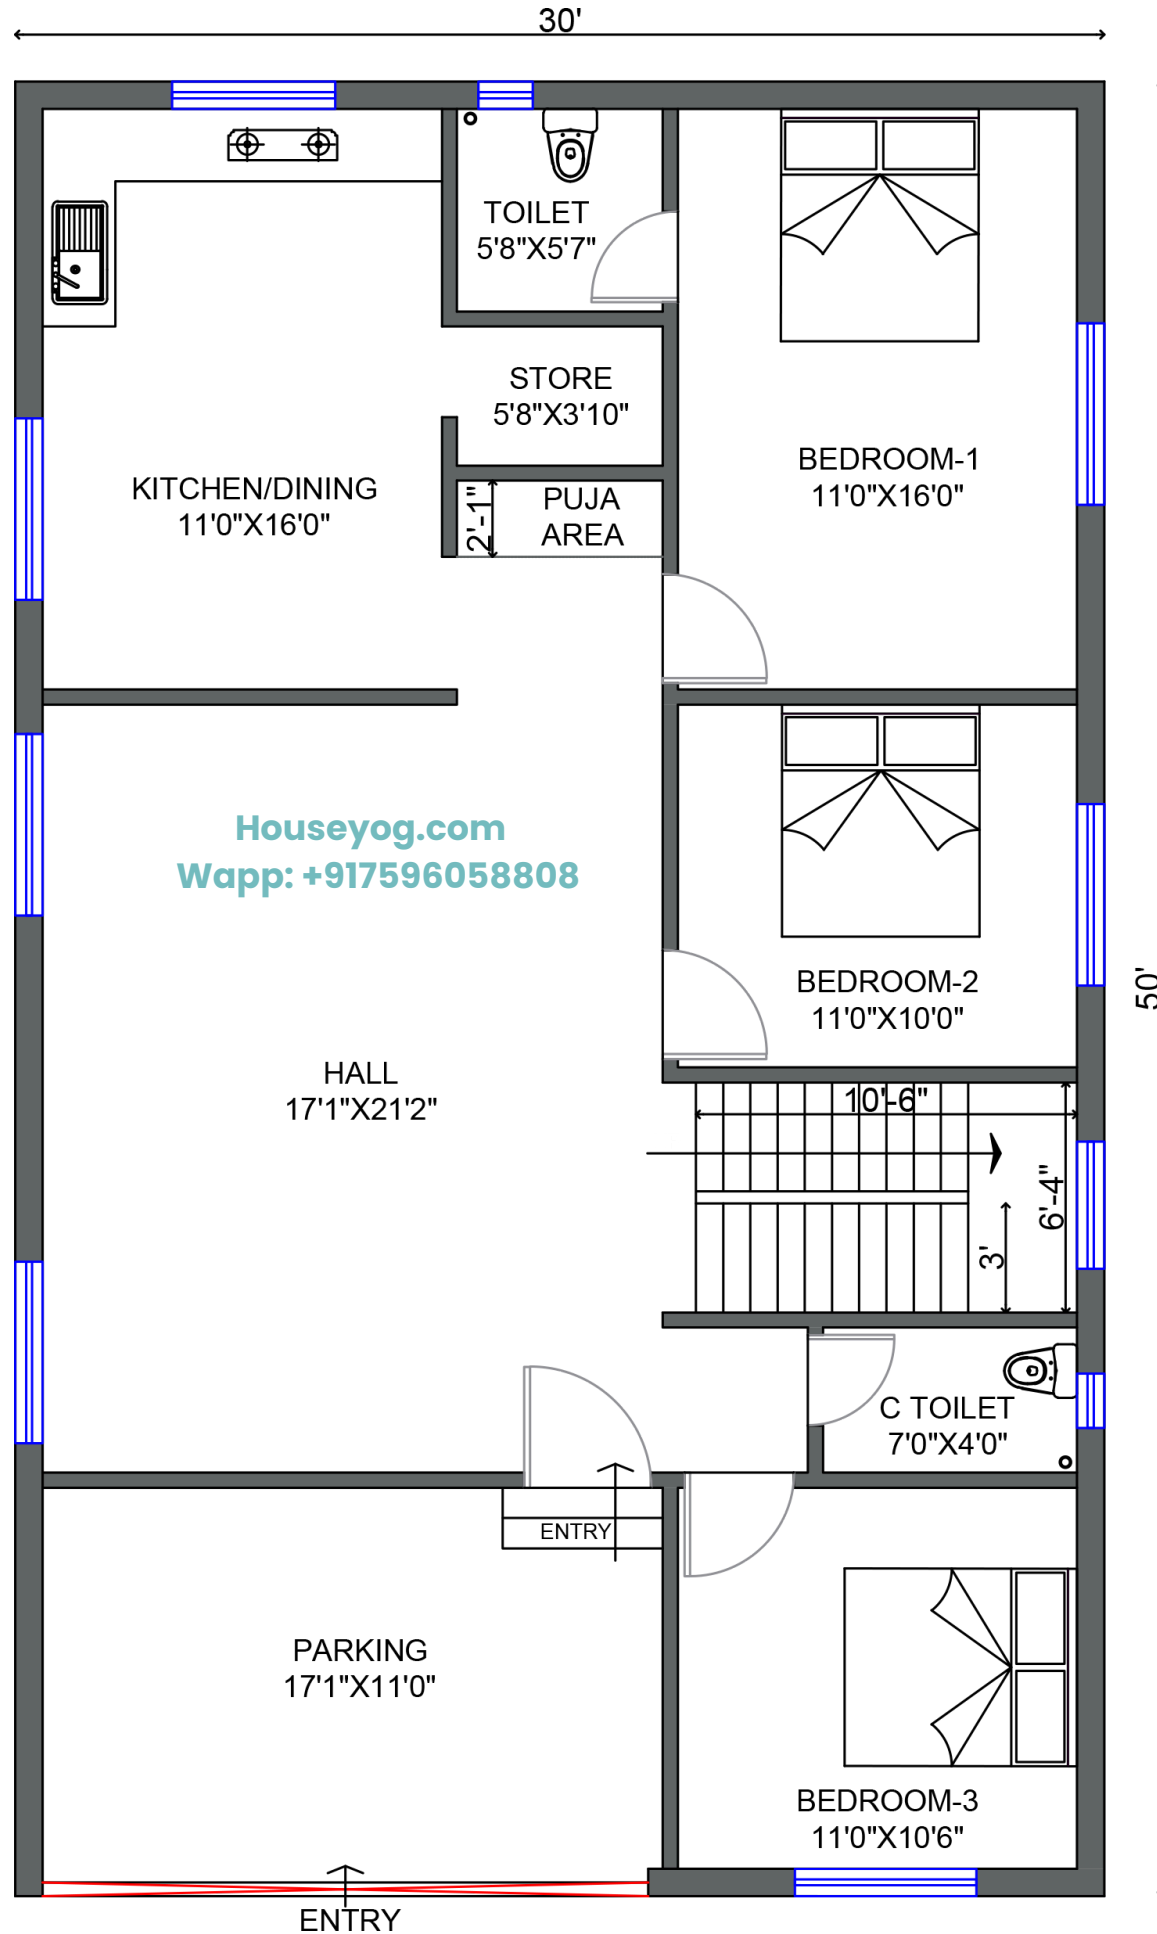

Ground Floor Plan