


50x60 (3000sq ft) House Plan - North face - FP1092

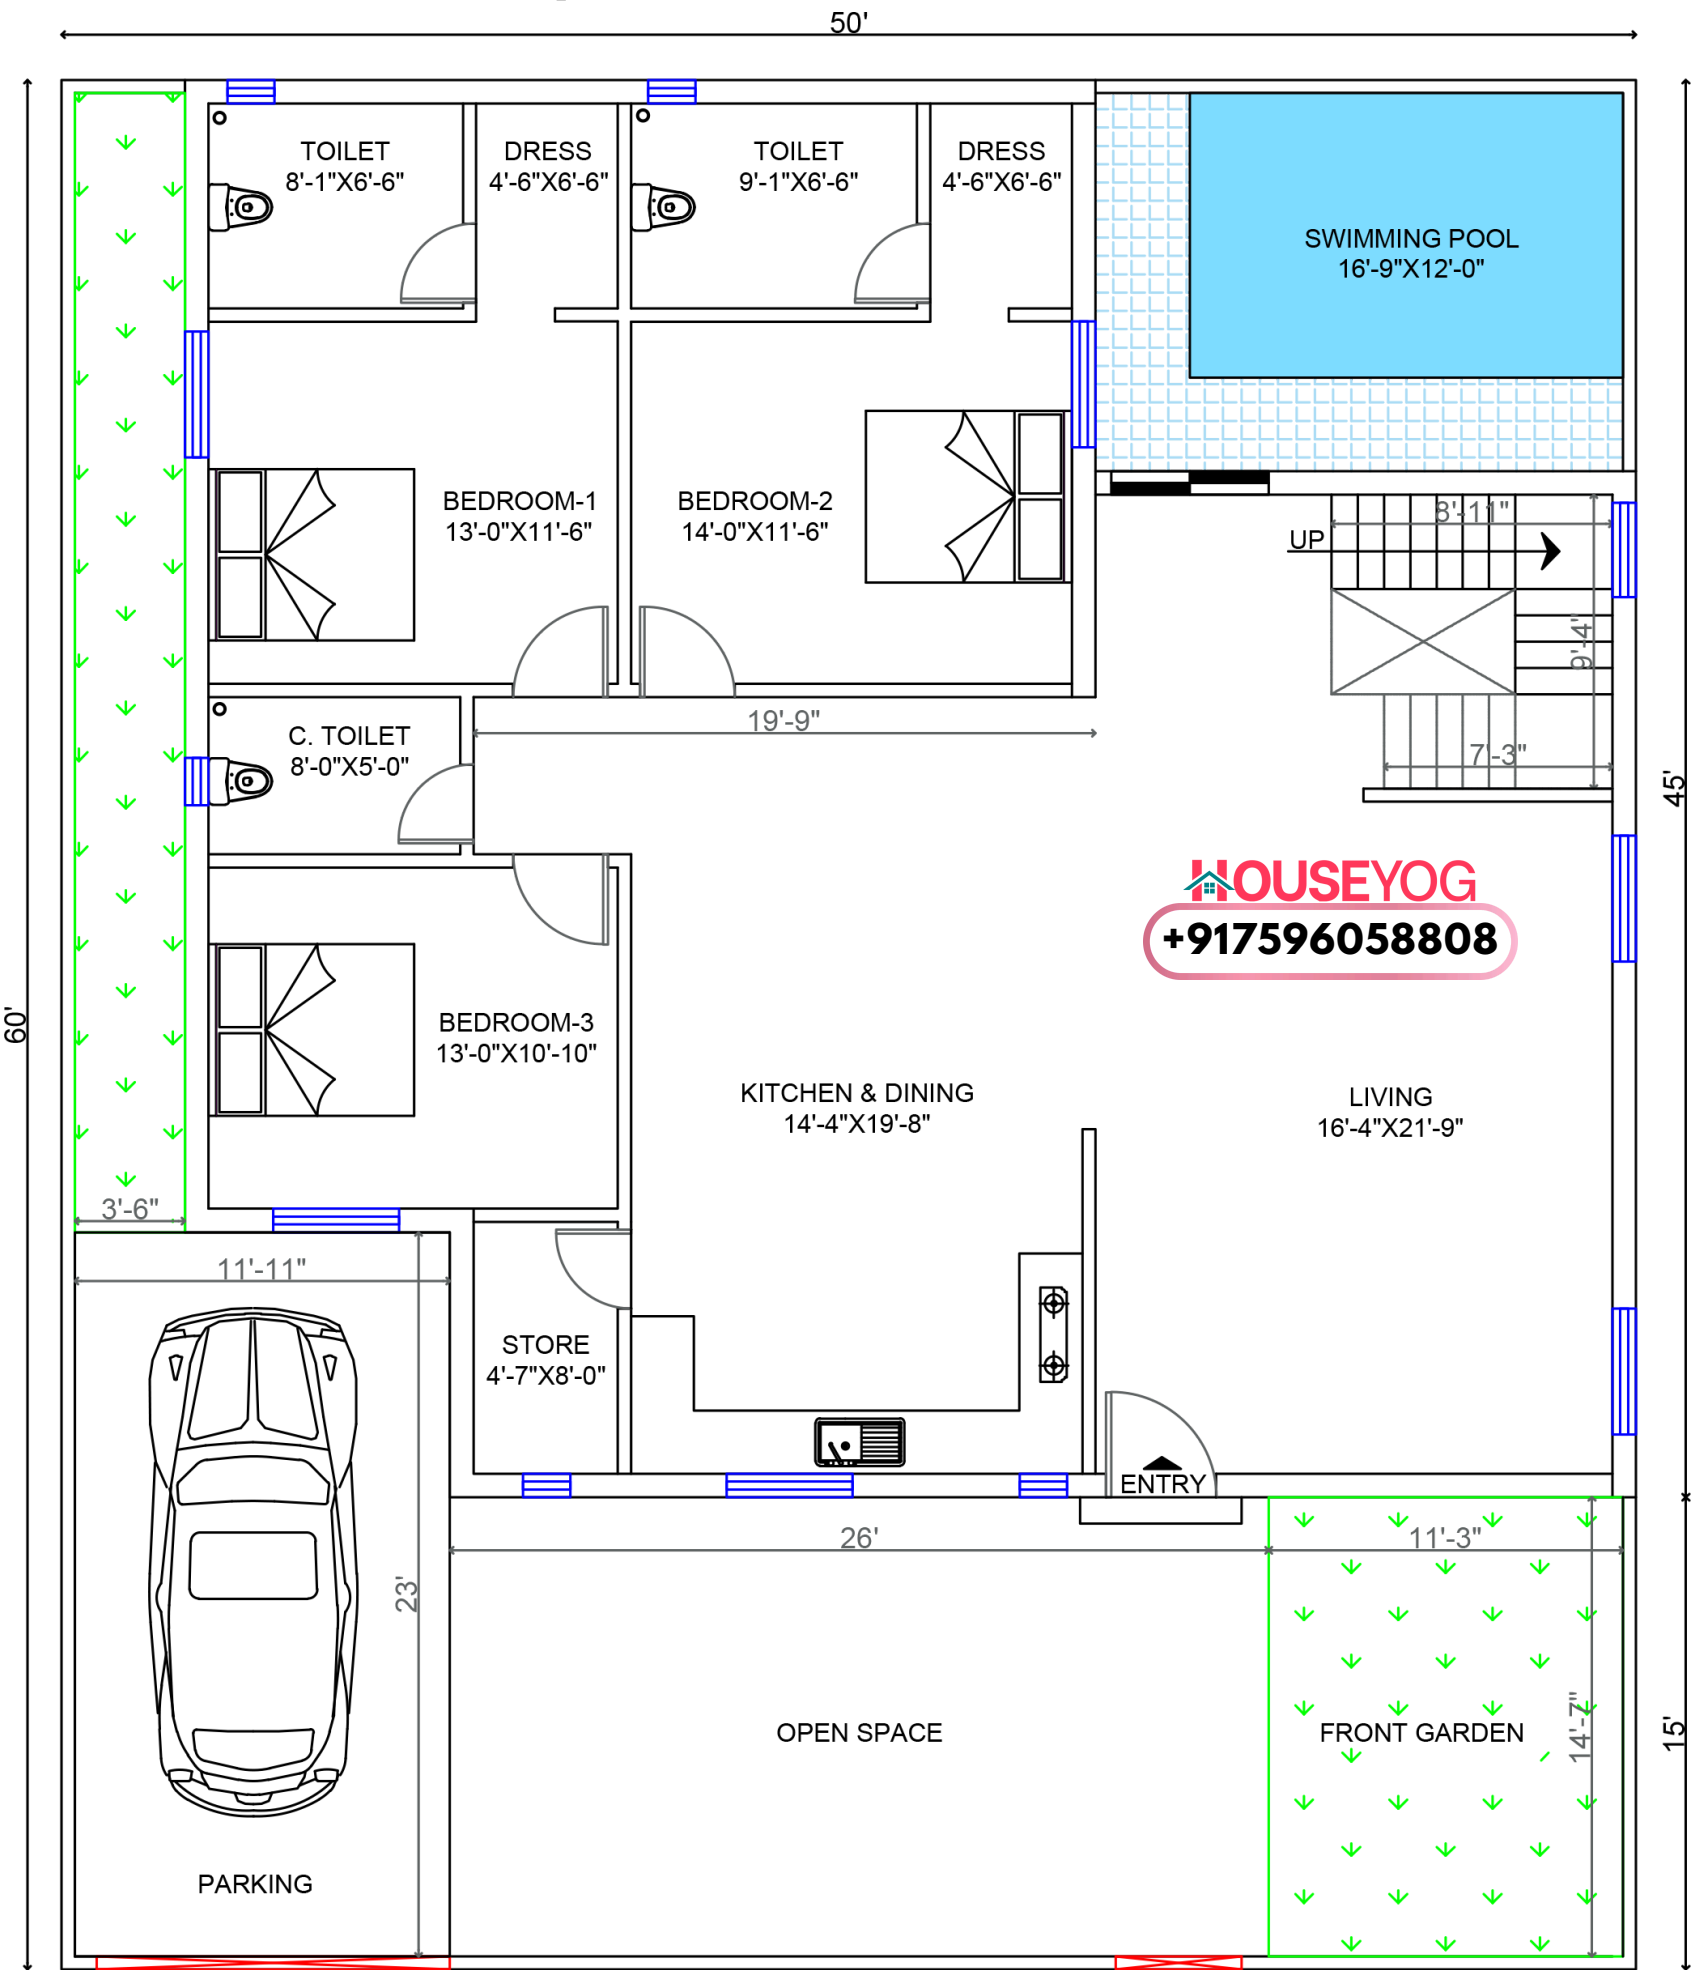

Ground Floor Plan