


30x35 (1050 sq ft) House Plan - North face - FPI279

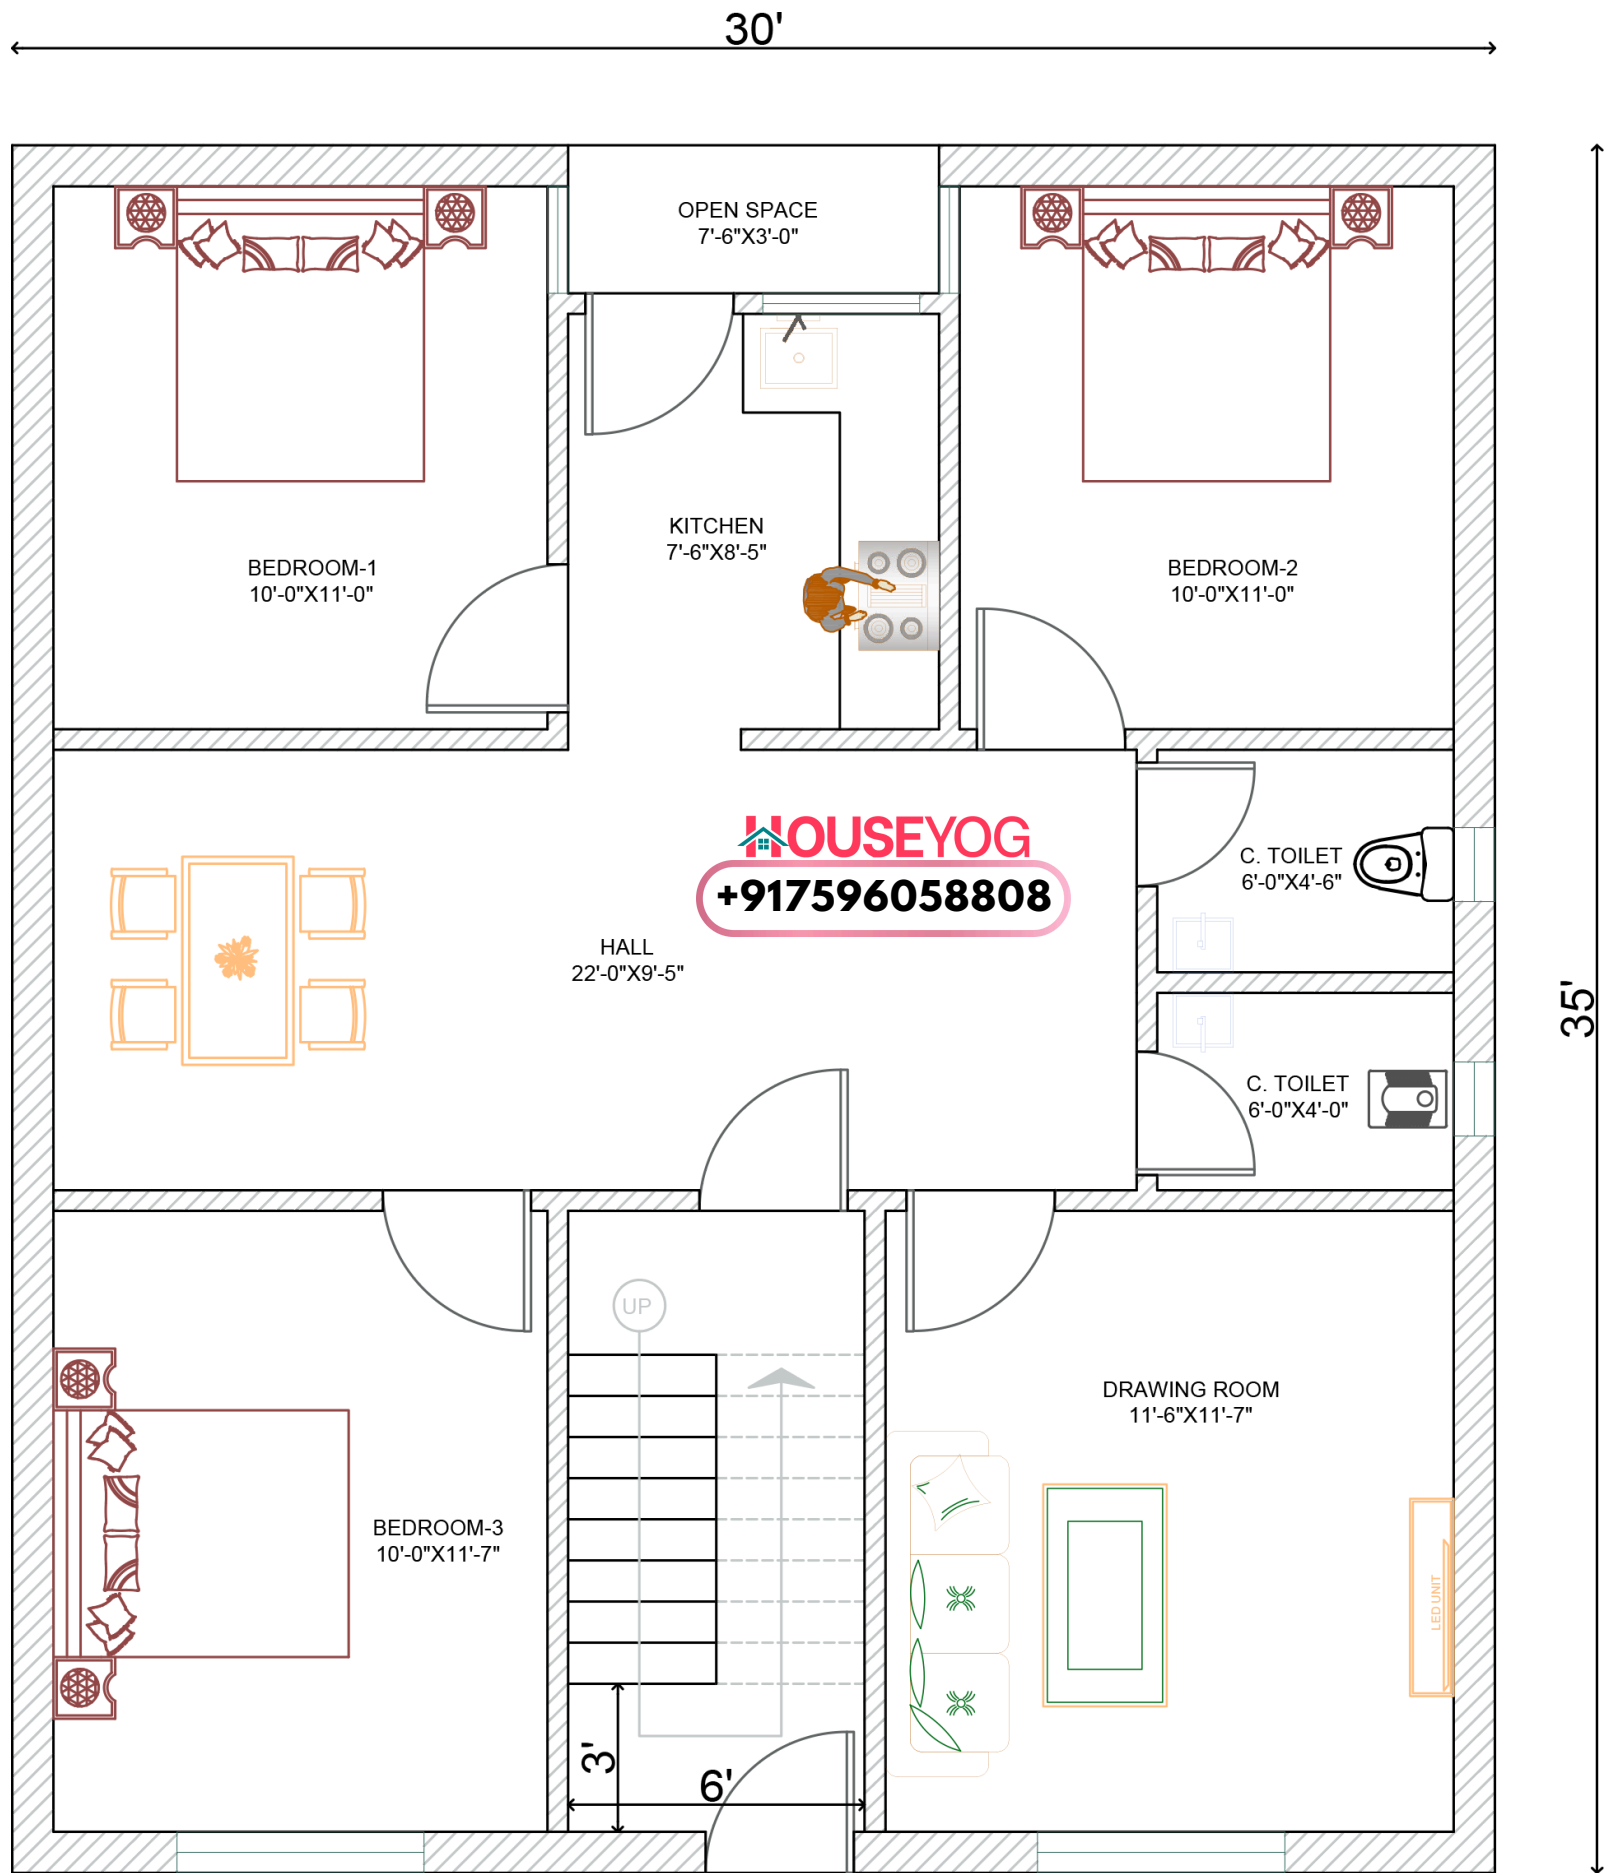

Ground Floor Plan