


### 30x50 (1500 sq ft) House Plan - North face - FPI295

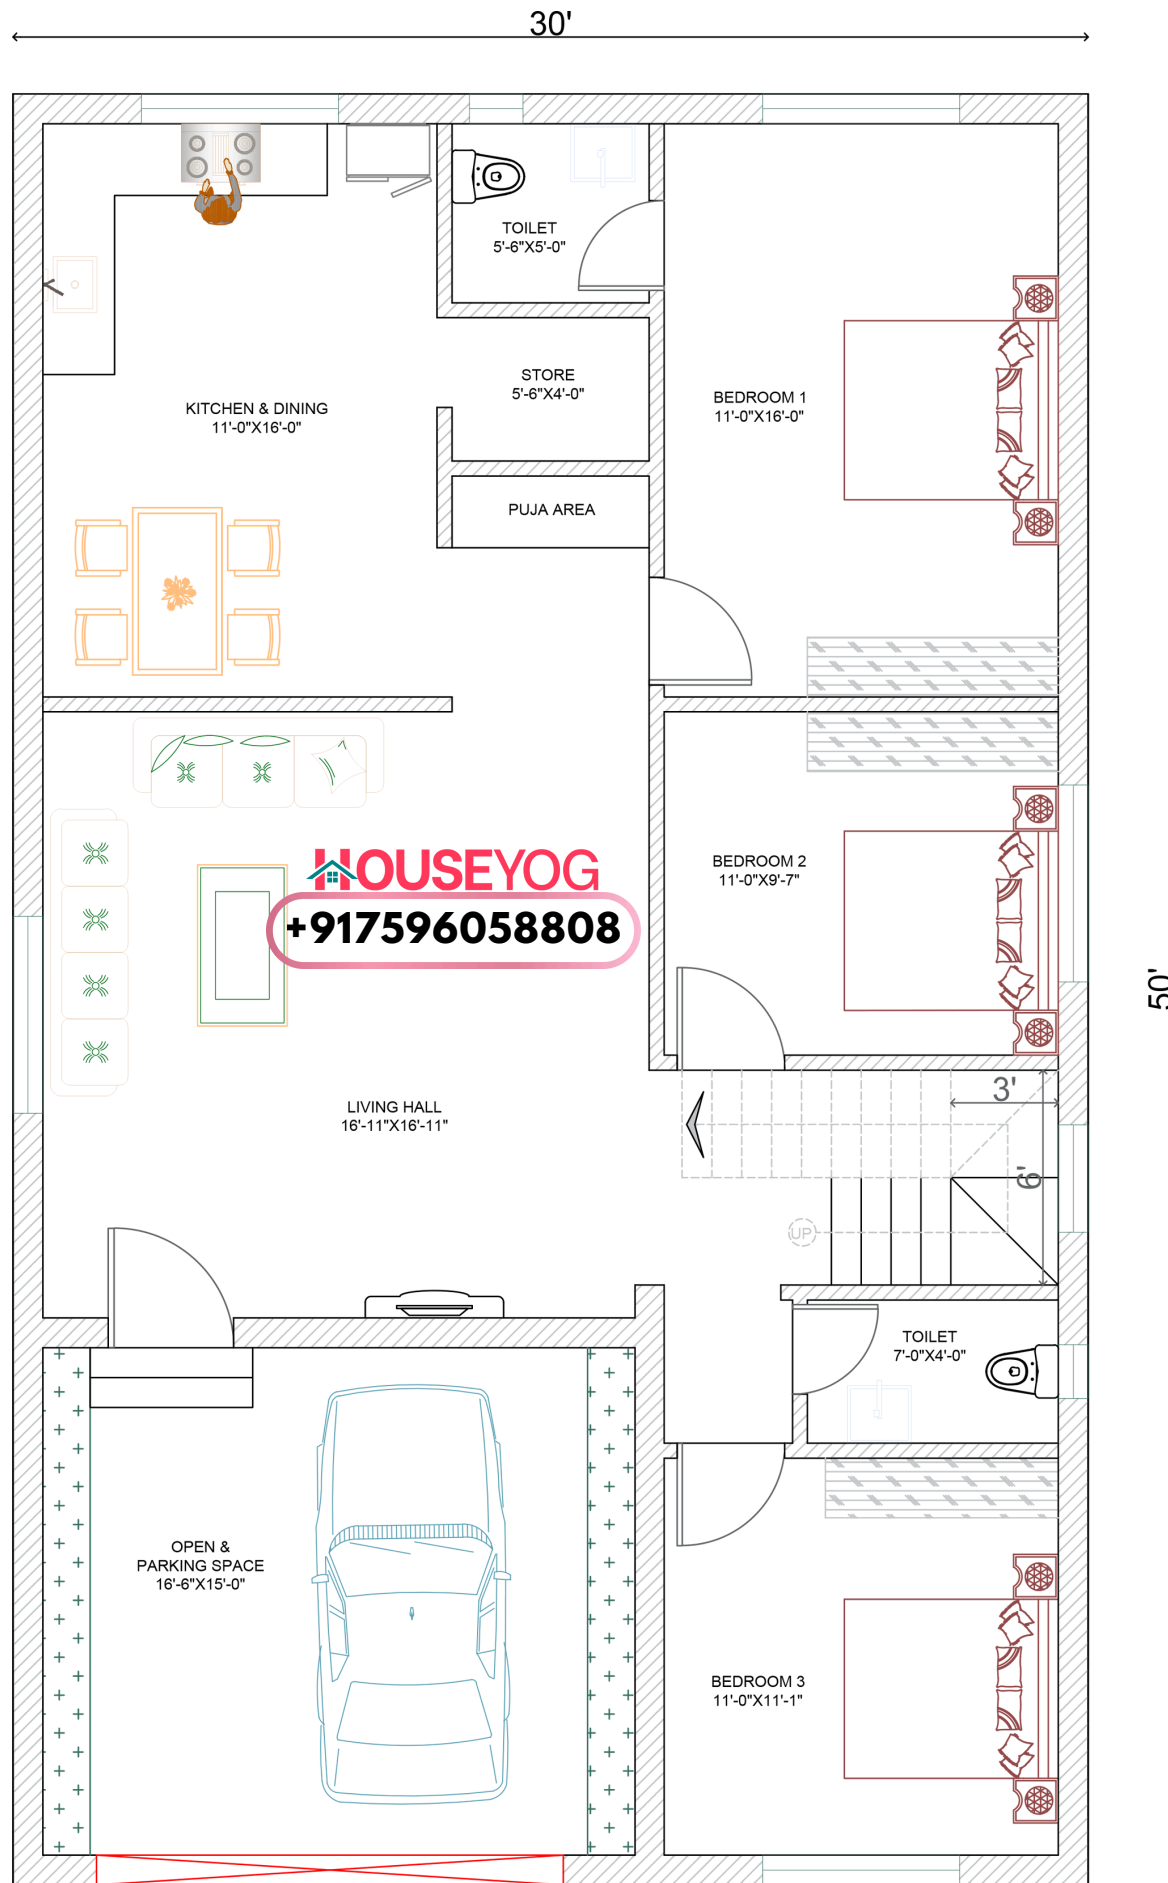

**Ground Floor Plan**